

**From:** London Borough of Hounslow <noreply@hounslow.gov.uk>  
**Sent:** 09 June 2026 14:40  
**To:** Licensing <Licensing@hounslow.gov.uk>  
**Subject:** New: Apply for fast track pavement licence - GS845669440

Form name: Apply for fast track pavement licence

Reference number: GS845669440

Please review the request and action as necessary on [CaseViewer](#).

*Do not reply to this email, as this mailbox is not monitored.*

---

**Request details**

**Type of request:** Renew an existing pavement licence - £350

**Are you applying as an individual or a company?:** Company

**Existing licence number:** PL131402/2025-2026

**Date of expiry:** 2026-08-04

**First name:** Emma

**Last name:** Fallon

**Email address:** [REDACTED]

**Phone number:** [REDACTED]

**Address:**

Postcode	Select the address	Select the address
WD24 4QL		J D Wetherspoon Plc, Wetherspoon House, Reeds Crescent, Watford, WD24 4QL

**Please state the trading name of your company:** J D Wetherspoon plc

**Registered address of company:**

Postcode	Select the address	Select the address
WD24 4QL		J D Wetherspoon Plc, Wetherspoon House, Reeds Crescent, Watford, WD24 4QL

Telephone number: [REDACTED]

Email: [REDACTED]

Company registration number: 1709784

Type of company: public limited company

Certificate number: UKCAND26944

Date of issue: 2025-07-31

Date of expiry: 2026-07-30

Upload your public liability certificate: TWIMC - PL 2025 GBP10m.pdf

Provide a detailed plan of the external areas showing dimensions, width, depth of area to be licensed and distance to the nearest street furniture and kerb: Layout. Sept 23.pdf

You MUST provide photographs of the proposed licensed area: Feltham.PNG

Are you applying for a pavement licence in-front of an adjacent premises?: No

Name of premises: Moon on the Square

Address:

Postcode	Select the address
TW13 4AU	The Moon On The Square Unit 30, , High Street, Feltham, TW13 4AU

Telephone number: [REDACTED]

Email: [REDACTED]

Depth: 1.5

Width: 12

Size of area to be used for the pavement licence (metres squared): 18

Please choose your working days: Monday, Tuesday, Wednesday, Thursday, Friday, Saturday, Sunday

Monday trading time:

<b>Time from</b>	<b>Time to</b>
08:00	23:00

**Tuesday trading time:**

<b>Time from</b>	<b>Time to</b>
08:00	23:00

**Wednesday trading time:**

<b>Time from</b>	<b>Time to</b>
08:00	23:00

**Thursday trading time:**

<b>Time from</b>	<b>Time to</b>
08:00	23:00

**Friday trading time:**

<b>Time from</b>	<b>Time to</b>
08:00	23:00

**Saturday trading time:**

<b>Time from</b>	<b>Time to</b>
08:00	23:00

**Sunday trading time:**

<b>Time from</b>	<b>Time to</b>
08:00	22:00

**Where will the tables & chairs be stored at the end of trading hours?:** inside the premises

**Outline how the table and chairs will be managed.:** customers may order at the pub in the usual way or via the company App

**Outline how local nuisance will be managed.:** Front of house servicing staff will supervise throughout the hours of use. If any persons are not conducting themselves appropriate a manager will speak with them and if necessary move them inside.

**Will the placement of the table and chairs allow for people to pass with a minimum of 1.5m+?:** Yes

**Declaration:** I understand that if I do not complete the appropriate sections of the application form and provided the required information my application will be rejected.




**Signature of Applicant:** I confirm all the details provided in this form are accurate to the best my knowledge at the time of submission and confirm I wish my application to be processed.

**Full name:** Emma Fallon


**Company:** J D Wetherspoon plc

**Position in company:** External Licensing manager

NOTE - Responsibility is not accepted for errors made by others in scaling from this drawing. All construction information should be taken from figured dimensions only

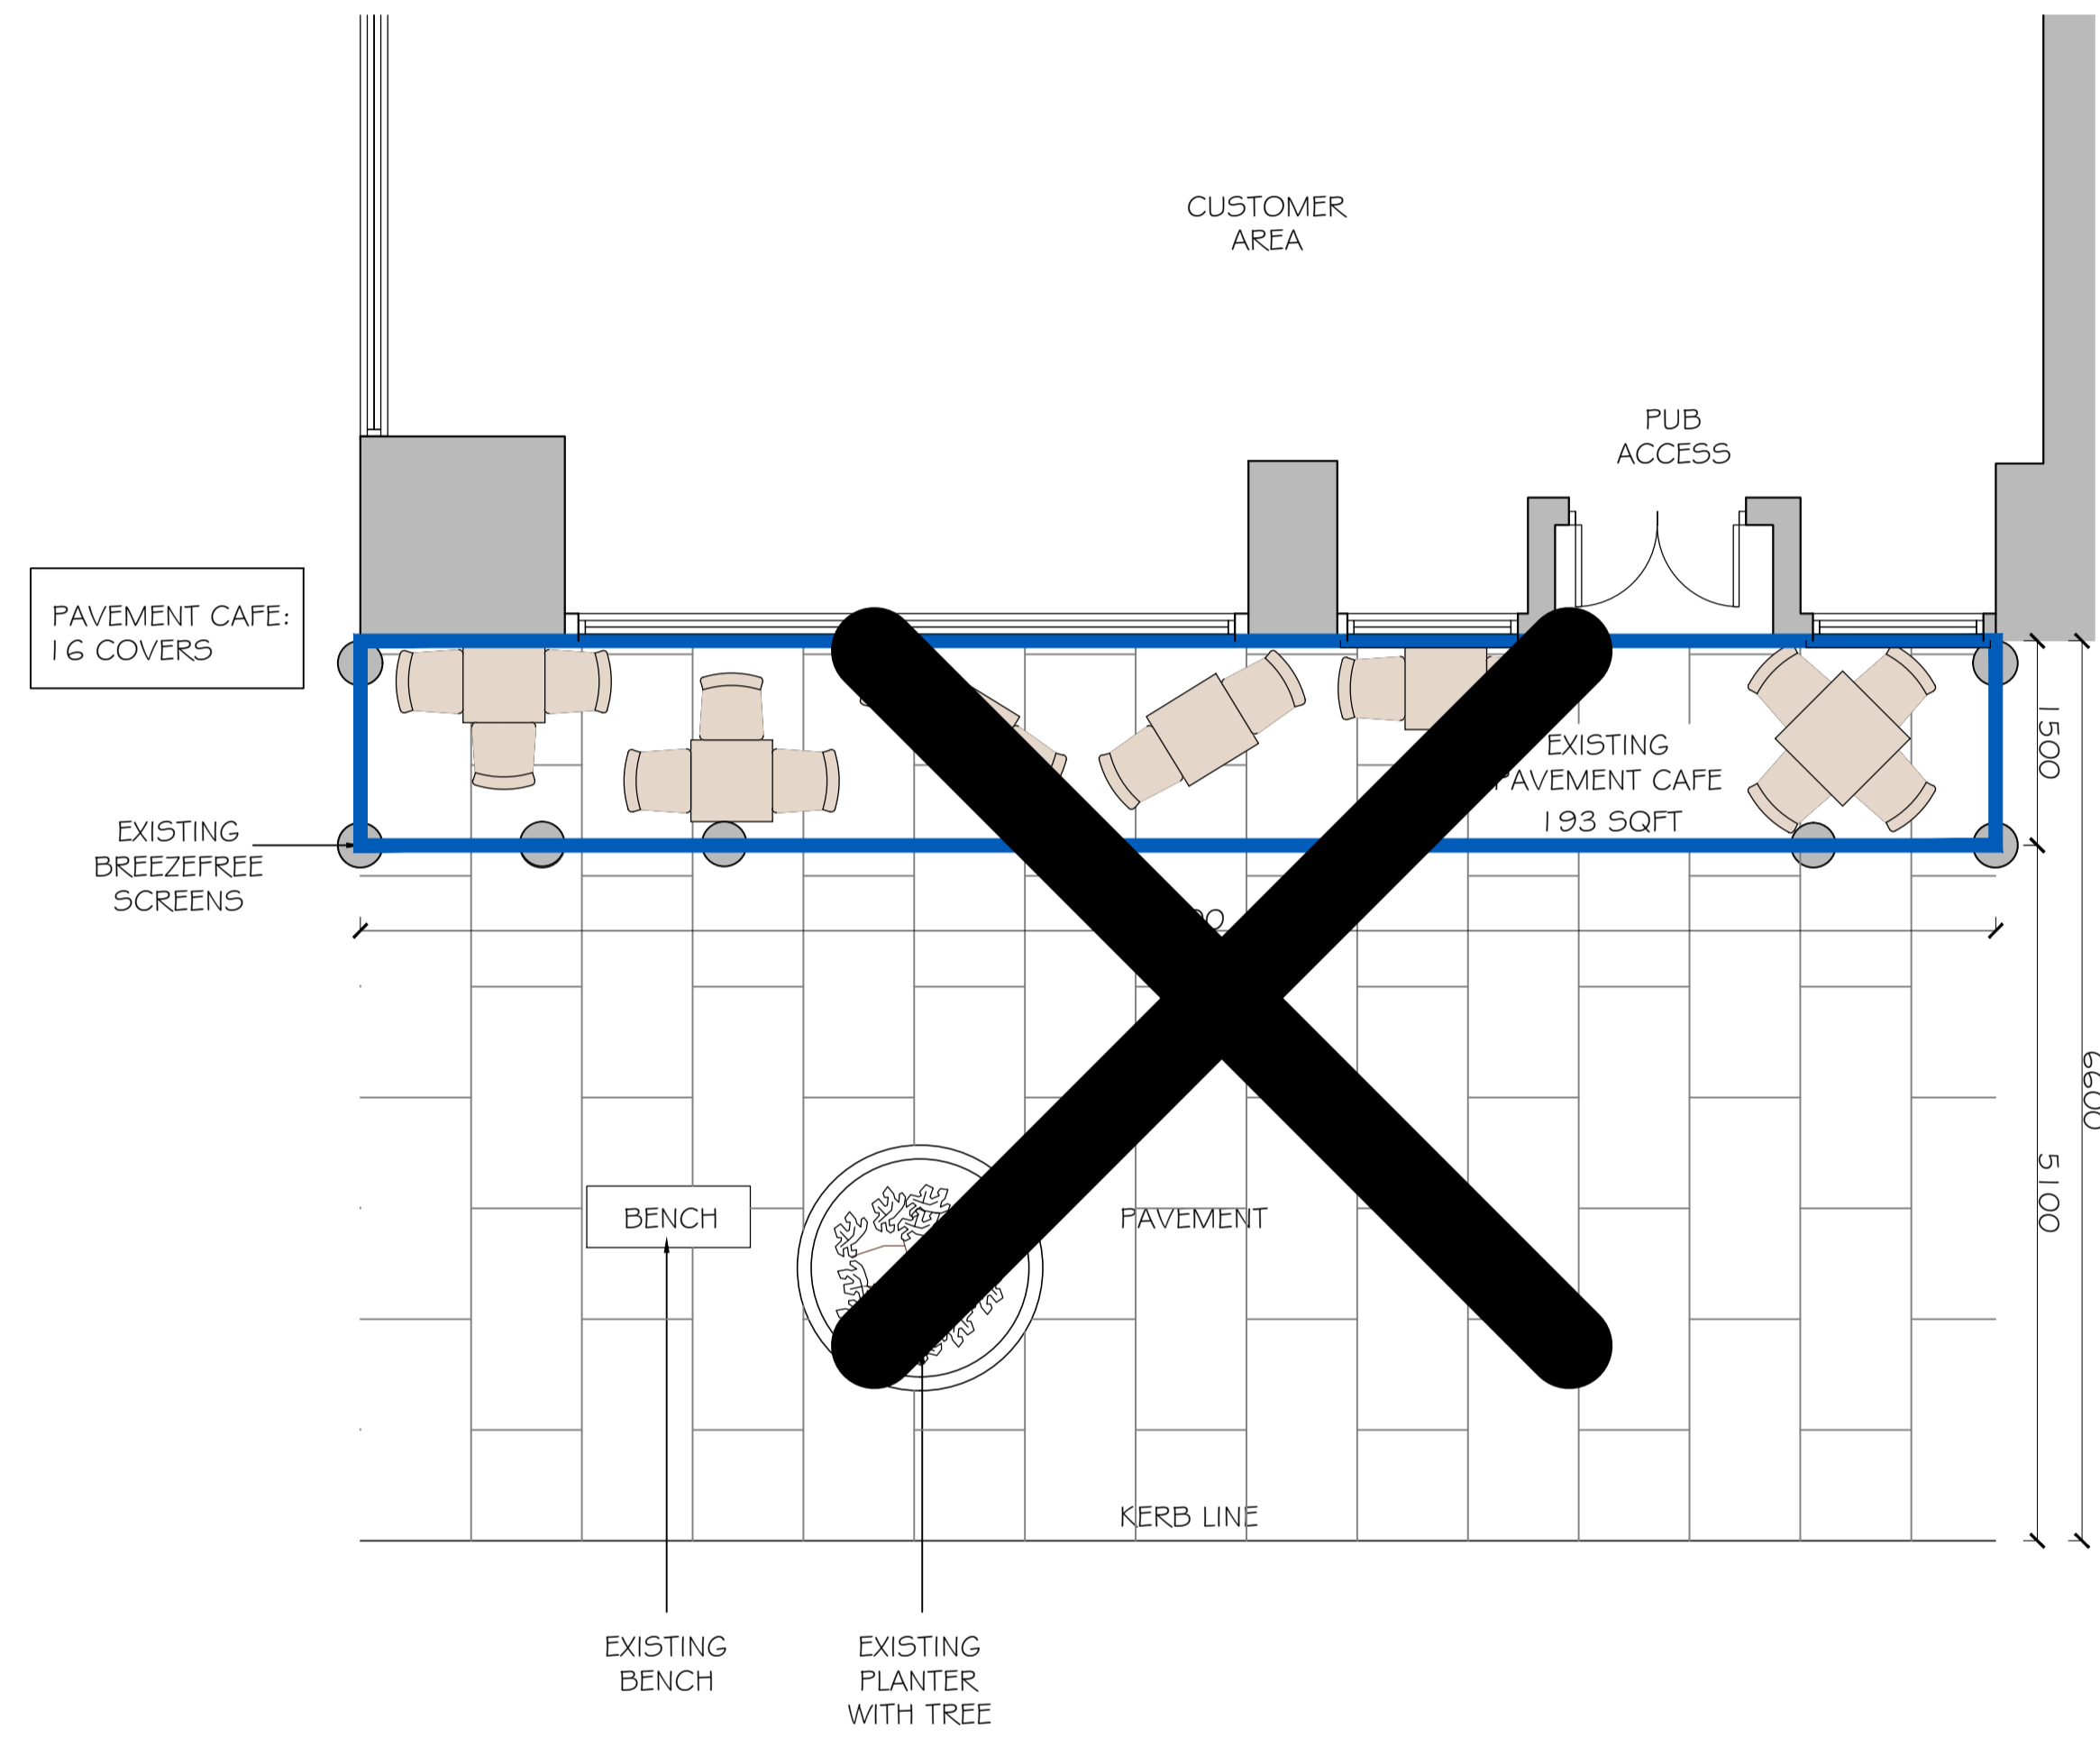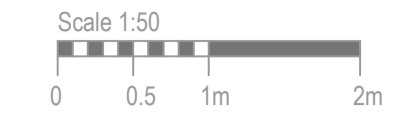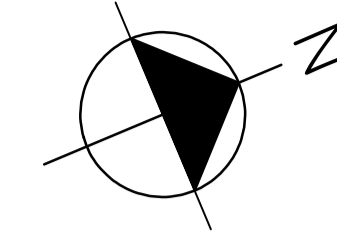

EXISTING PAVEMENT CAFE PLAN  
scale 1:50

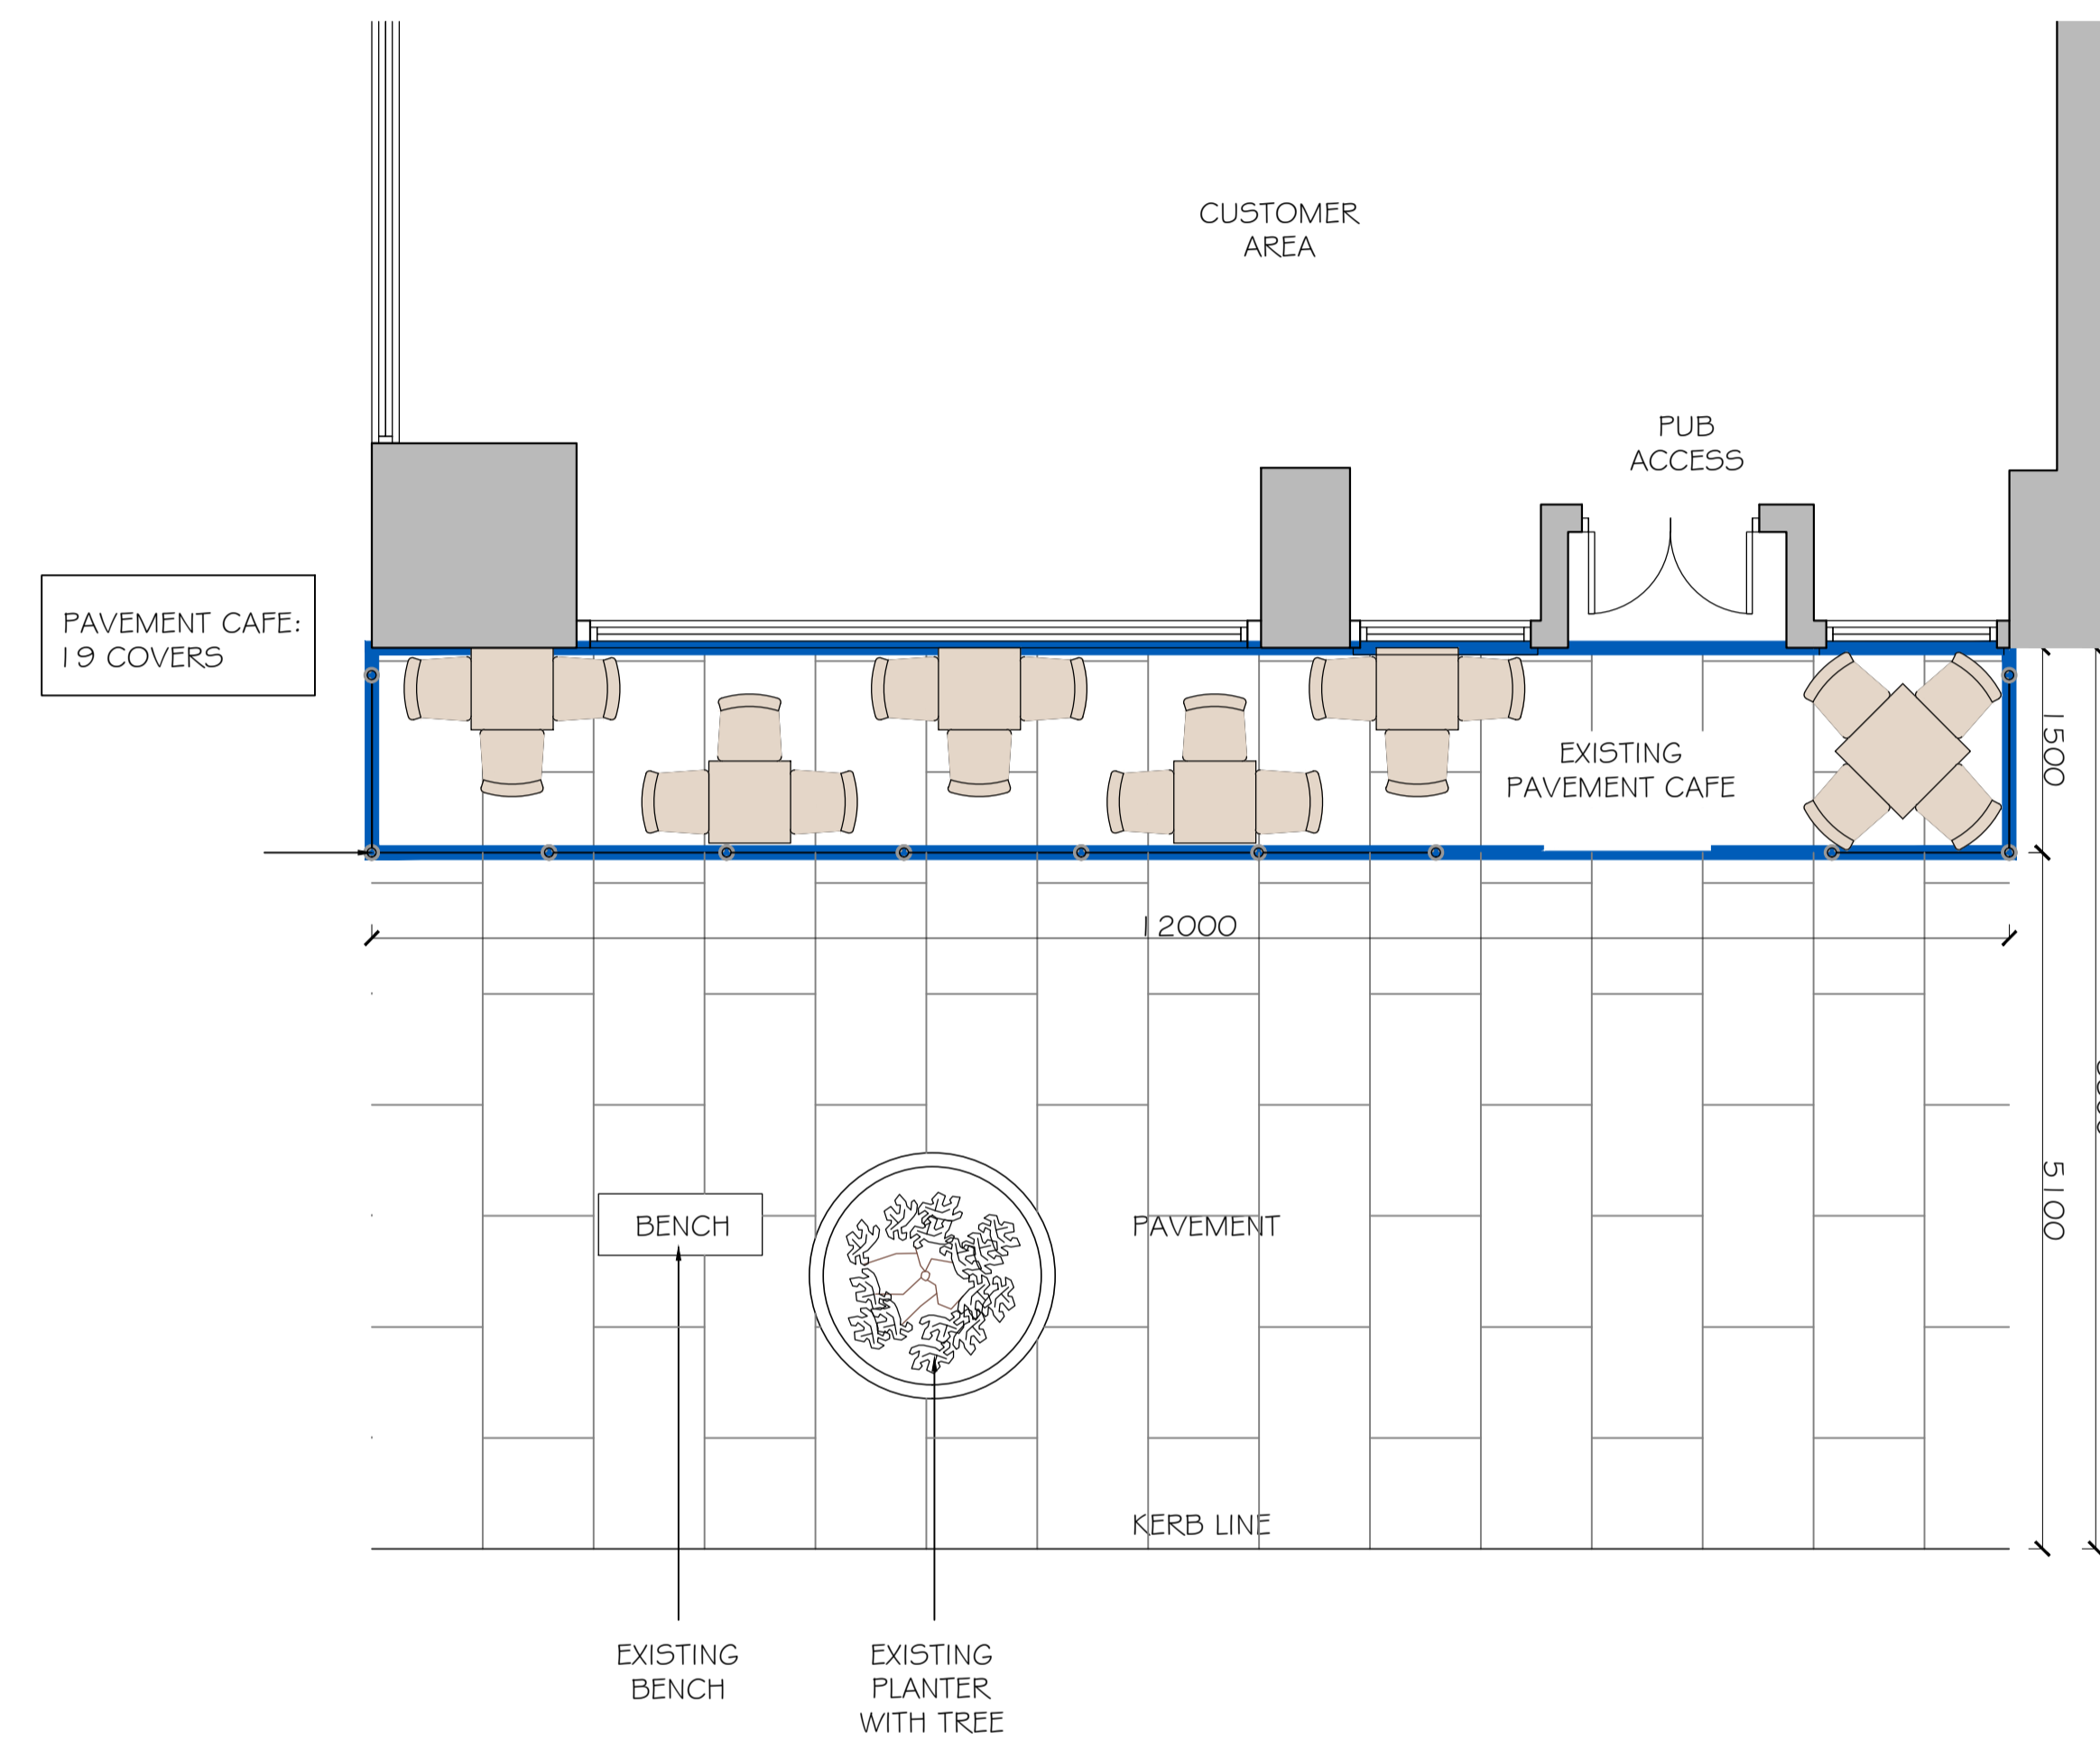

PROPOSED PAVEMENT CAFE PLAN  
scale 1:50

PLANNING  
ISSUE

kdpa

Brooklyn Chambers, 11 Goring Road,  
Worthing, West Sussex BN12 4AP  
+44 (0)1903 496 999 www.kdpaine.co.uk

CLIENT	JD WETHERSPOON PLC		
PROJECT	PUB NO: 227 THE MOON ON THE SQUARE FELTHAM		
DRAWING	PAVEMENT CAFE		
SCALE	A1/1:50	DATE	MAY 2022
PROJECT No	7758	DRAWING No	PL-003
		DRAWN	AA
		REVISION	

