


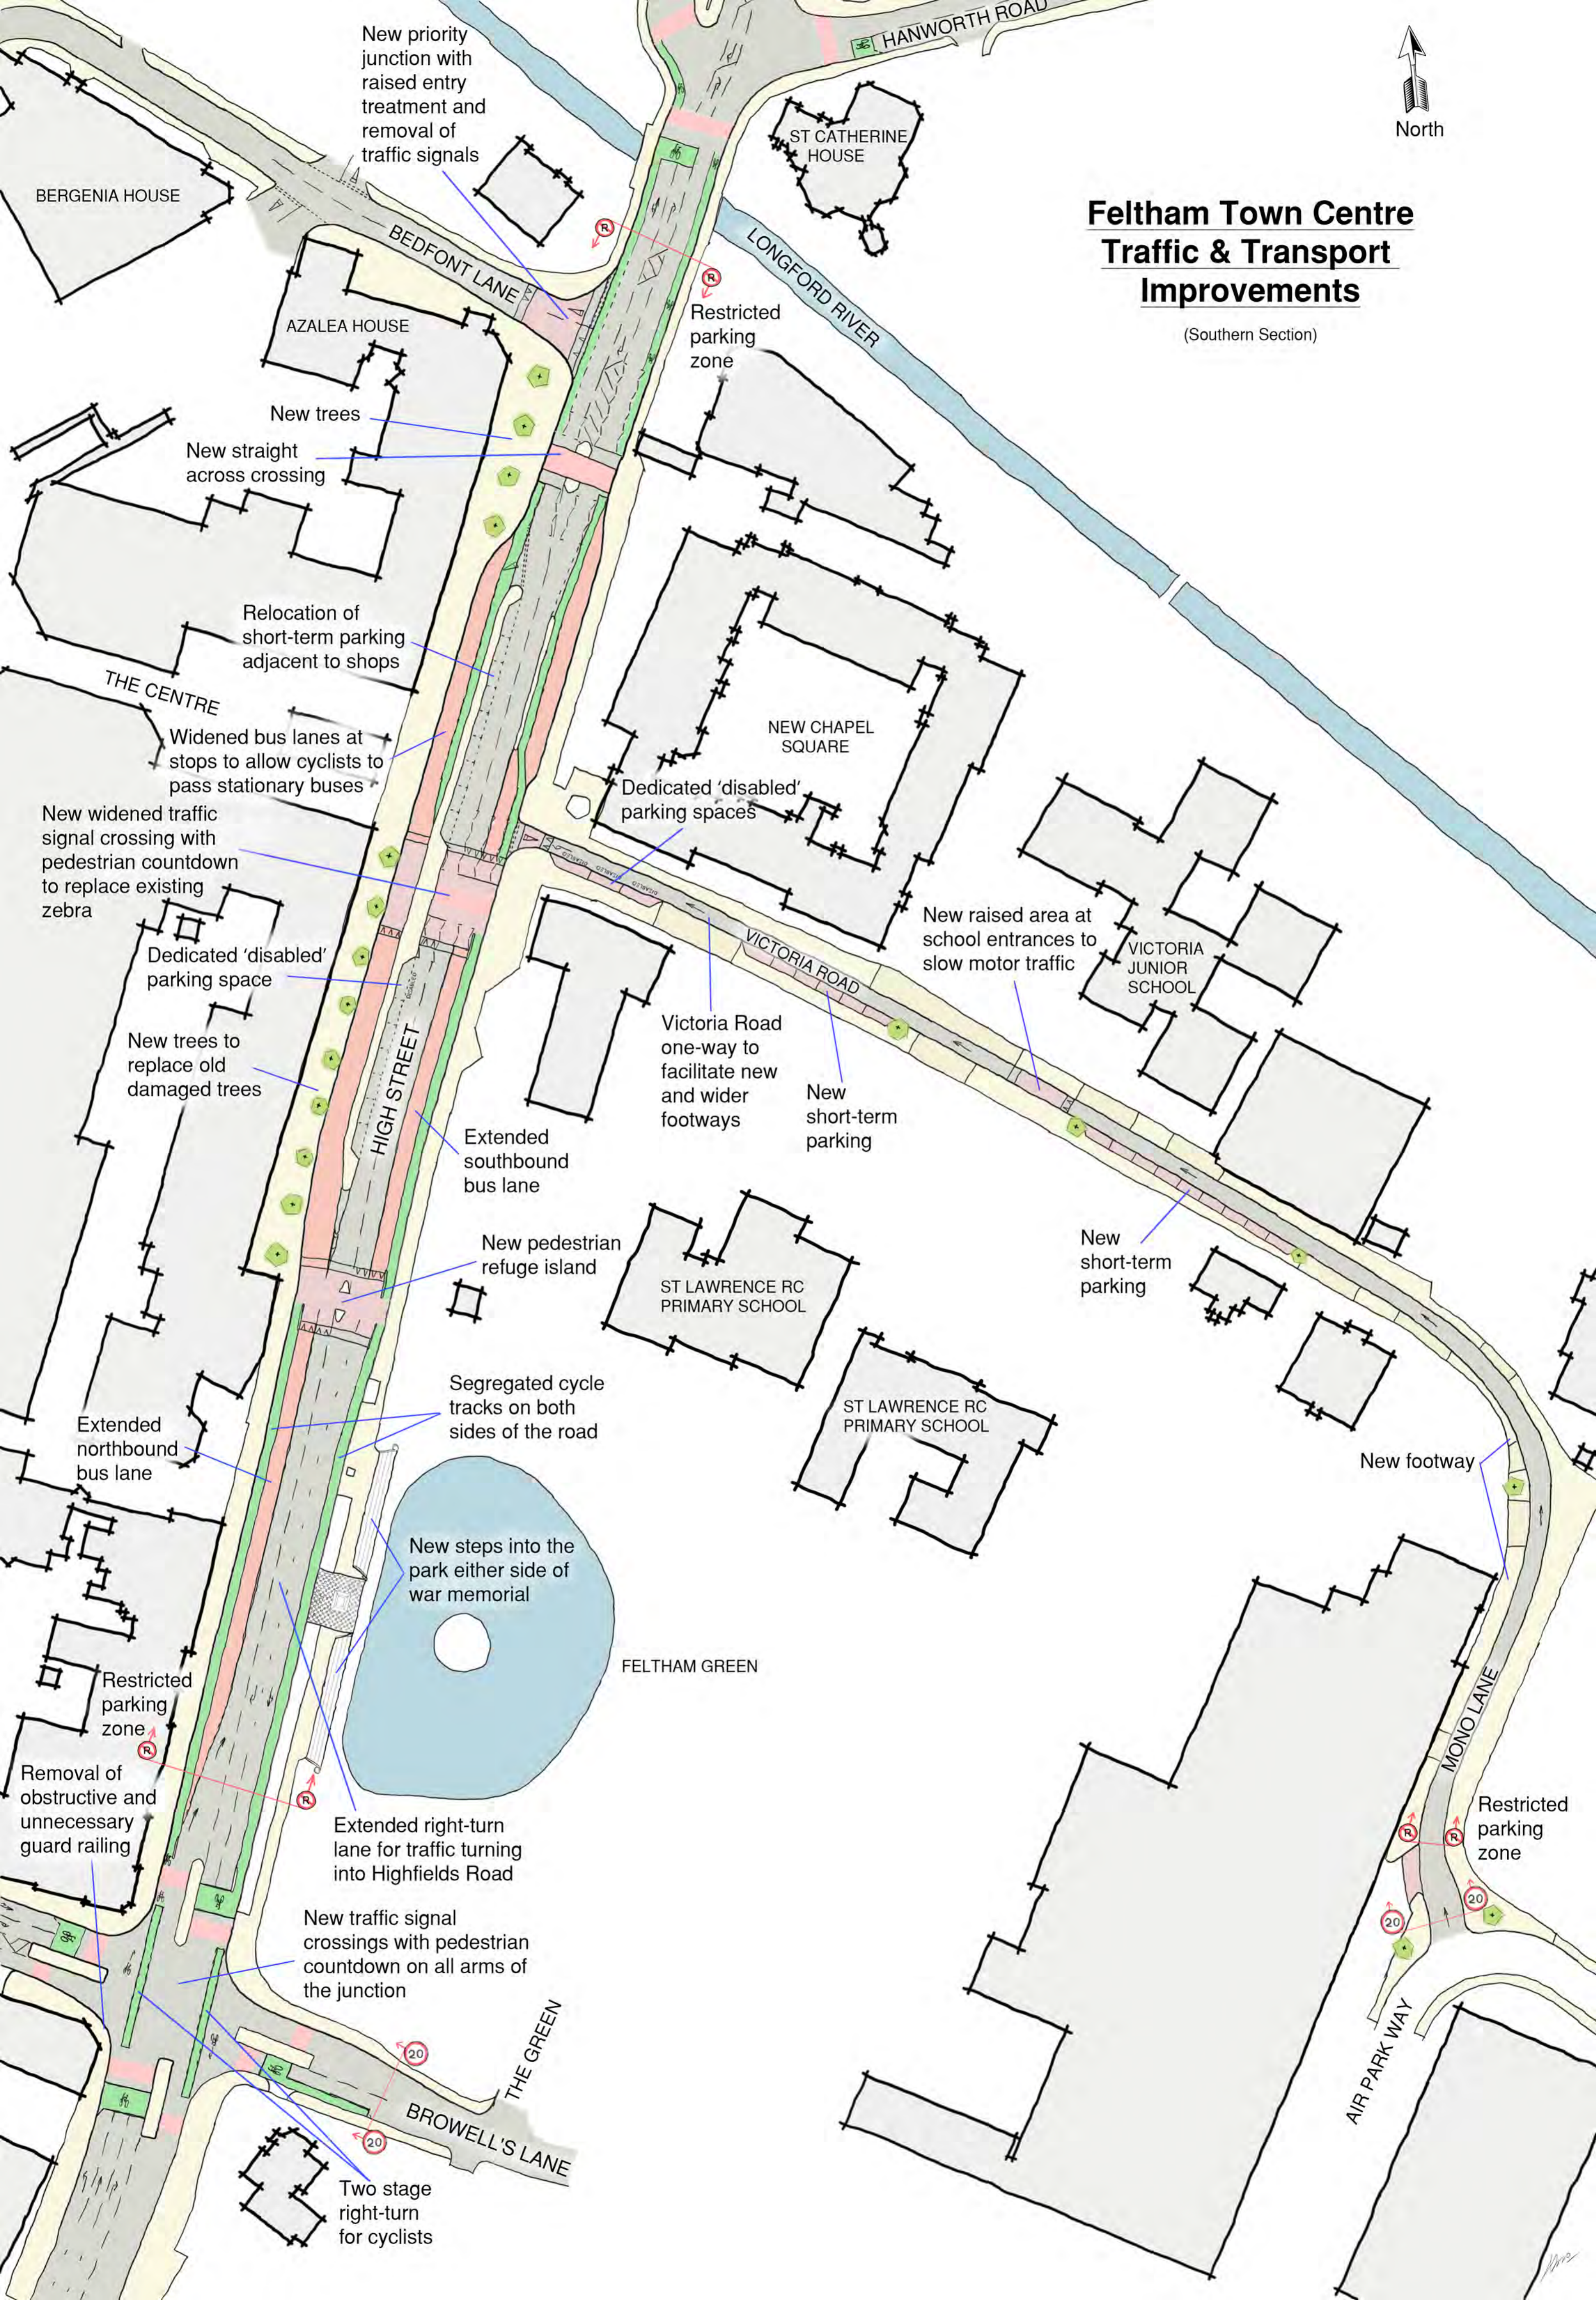

Feltham Town Centre Traffic & Transport Improvements

(Southern Section)



New priority junction with raised entry treatment and removal of traffic signals

Restricted parking zone

New trees

New straight across crossing

Relocation of short-term parking adjacent to shops

Widened bus lanes at stops to allow cyclists to pass stationary buses

New widened traffic signal crossing with pedestrian countdown to replace existing zebra

Dedicated 'disabled' parking space

New trees to replace old damaged trees

Extended southbound bus lane

New pedestrian refuge island

Extended northbound bus lane

New steps into the park either side of war memorial

Segregated cycle tracks on both sides of the road

Restricted parking zone

Removal of obstructive and unnecessary guard railing

Extended right-turn lane for traffic turning into Highfields Road

New traffic signal crossings with pedestrian countdown on all arms of the junction

Two stage right-turn for cyclists

Dedicated 'disabled' parking spaces

New raised area at school entrances to slow motor traffic

Victoria Road one-way to facilitate new and wider footways

New short-term parking

New short-term parking

New footway

Restricted parking zone