
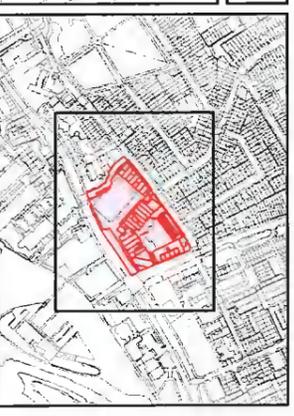
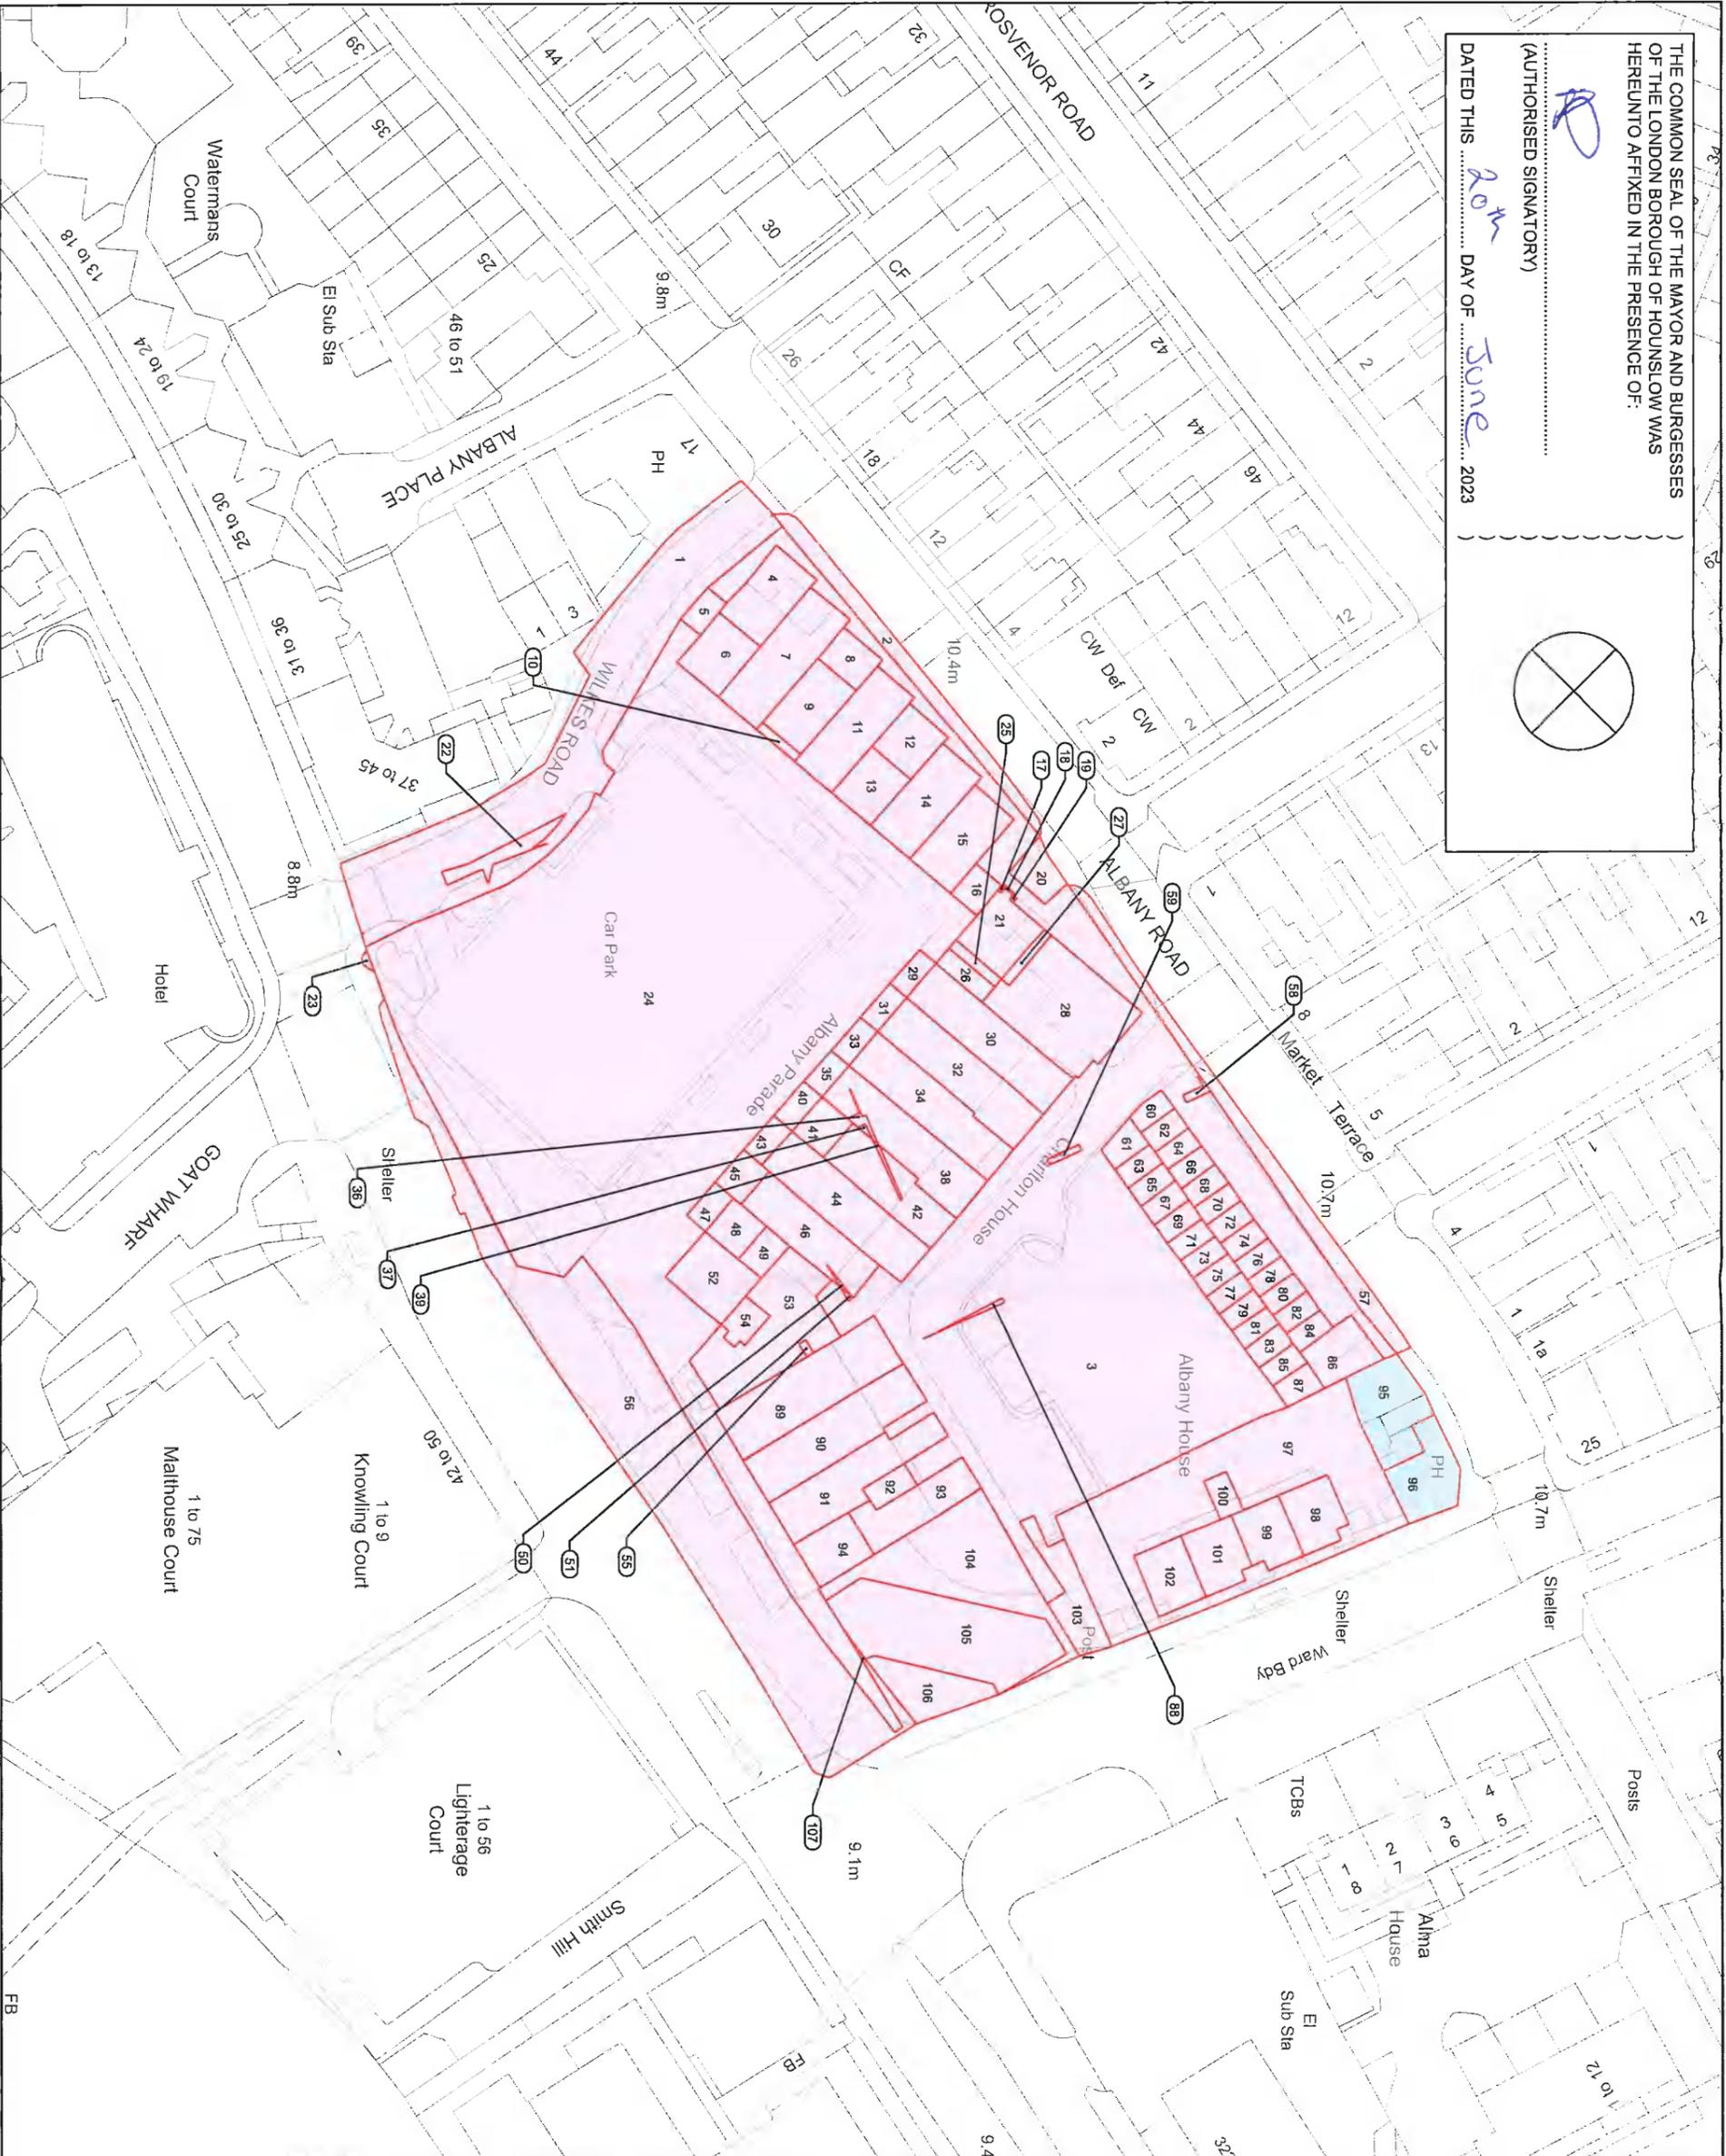


THE COMMON SEAL OF THE MAYOR AND BURGESSES
OF THE LONDON BOROUGH OF HOUNSLOW WAS
HEREUNTO AFFIXED IN THE PRESENCE OF:

(AUTHORISED SIGNATORY)

DATED THIS 20th DAY OF June 2023

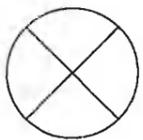

- Key:
- Order Land
 - Permanent acquisition of all interests in land
 - Acquisition of new rights to oversail

Client:
London Borough of Hounslow

Title:
Map referred to in The London Borough of Hounslow (Charlton House and Albany House) Compulsory Purchase Order 2023

Scale:
1:750 @ A3

Dwg Ref: N/CAD_TeamCharlton & AlbanyCPO
PlanRef: C&A_CPO_10

| | | | |
|--|------------|-----------|----|
| <small> Crown copyright and database rights 2023 Ordnance Survey 1000192828. You are permitted to use this data solely to enable you to respond to, or interact with, the organisation that provided you with the data. You are not permitted to copy, reproduce, disseminate, or create any new works from the data. This permission is granted on the basis of the Ordnance Survey Licence v13.0. </small> | | | |
| Date: | 01.06.2023 | Drawn by: | GJ |
| Rev: | 10 | Checked: | KC |

