

Page: Previous licence details

- Type of request Renew an existing pavement licence - £350
- Existing Pavement Licence Details
 - Existing pavement licence number PL135960/2024-2025
 - Date of expiry Tue 24th Jun 2025

Page: Applicant Details

- Are you applying as an individual or a company? Company
- Please complete if applying as a company
 - Please state the trading name of your company The Hound Public House Ltd
 - Registered address of company 210 Chiswick High Road, Chiswick, London, W4 1PD
 - Telephone Number [REDACTED]
 - Email [REDACTED]
 - Please state Company Registration No. 15573368
 - What type of company PLC

Page: Business Details

- Certificate No: BN CMB 7085496
- Date of Issue: Fri 16th Aug 2024
- Date of Expiry: Fri 15th Aug 2025
- Please upload your public liability certificate? Hound.pdf
- Please provide a detailed plan of the external areas showing dimensions, width, depth of area to be licensed and distance to the nearest street furniture and kerb
SB2402_1001_EXTERNAL_TERRACE_LICENCING_PLAN_B_LRGE.pdf,
SB2402_1001_EXTERNAL_TERRACE_LICENCING_PLAN_B.pdf,
The_Hound_Pavement_Licence_Cover_Letter_2025.pdf
- You MUST provide photographs of the proposed licensed area The_Hound_Photo.png
- Are you applying for a pavement licence in-front of an adjacent premises? No

Page: Pavement Cafe/Tables & Chairs

- Name of premises The Hound

- Address: 210 Chiswick High Road, Chiswick, London, W4 1PD
- Telephone Number [REDACTED]
- Email [REDACTED]
- Size of area to be used for the pavement licence (length x width) m2 60
- Depth: 4.324
- Width: 15.290
- Please choose your working days Monday, Tuesday, Wednesday, Thursday, Friday, Saturday, Sunday
- Trading Times:

	From - am To - pm	
Monday	10	11
Tuesday	10	11
Wednesday	10	11
Thursday	10	11
Friday	10	11
Saturday	10	11
Sunday	10	11

- Where will the tables & chairs be stored at the end of trading hours? Internally within the pub

Page: Further information

- Outline how the table and chairs will be managed. Please see attached cover letter.
- Outline how local nuisance will be managed. Please see attached cover letter.
- Will the placement of the table and chairs allow for people to pass with a minimum of 1.5m+? Yes

Page: Applicant Declaration

- Declaration I understand that if I do not complete the appropriate sections of the application form and provided the required information my application will be rejected.

· Signature of Applicant I confirm all the details provided in this form are accurate to the best my knowledge at the time of submission and confirm I wish my application to be processed.


· Date Mon 23rd Jun 2025

· Full Name [REDACTED]

· Company Firstplan

· Position in company Associate



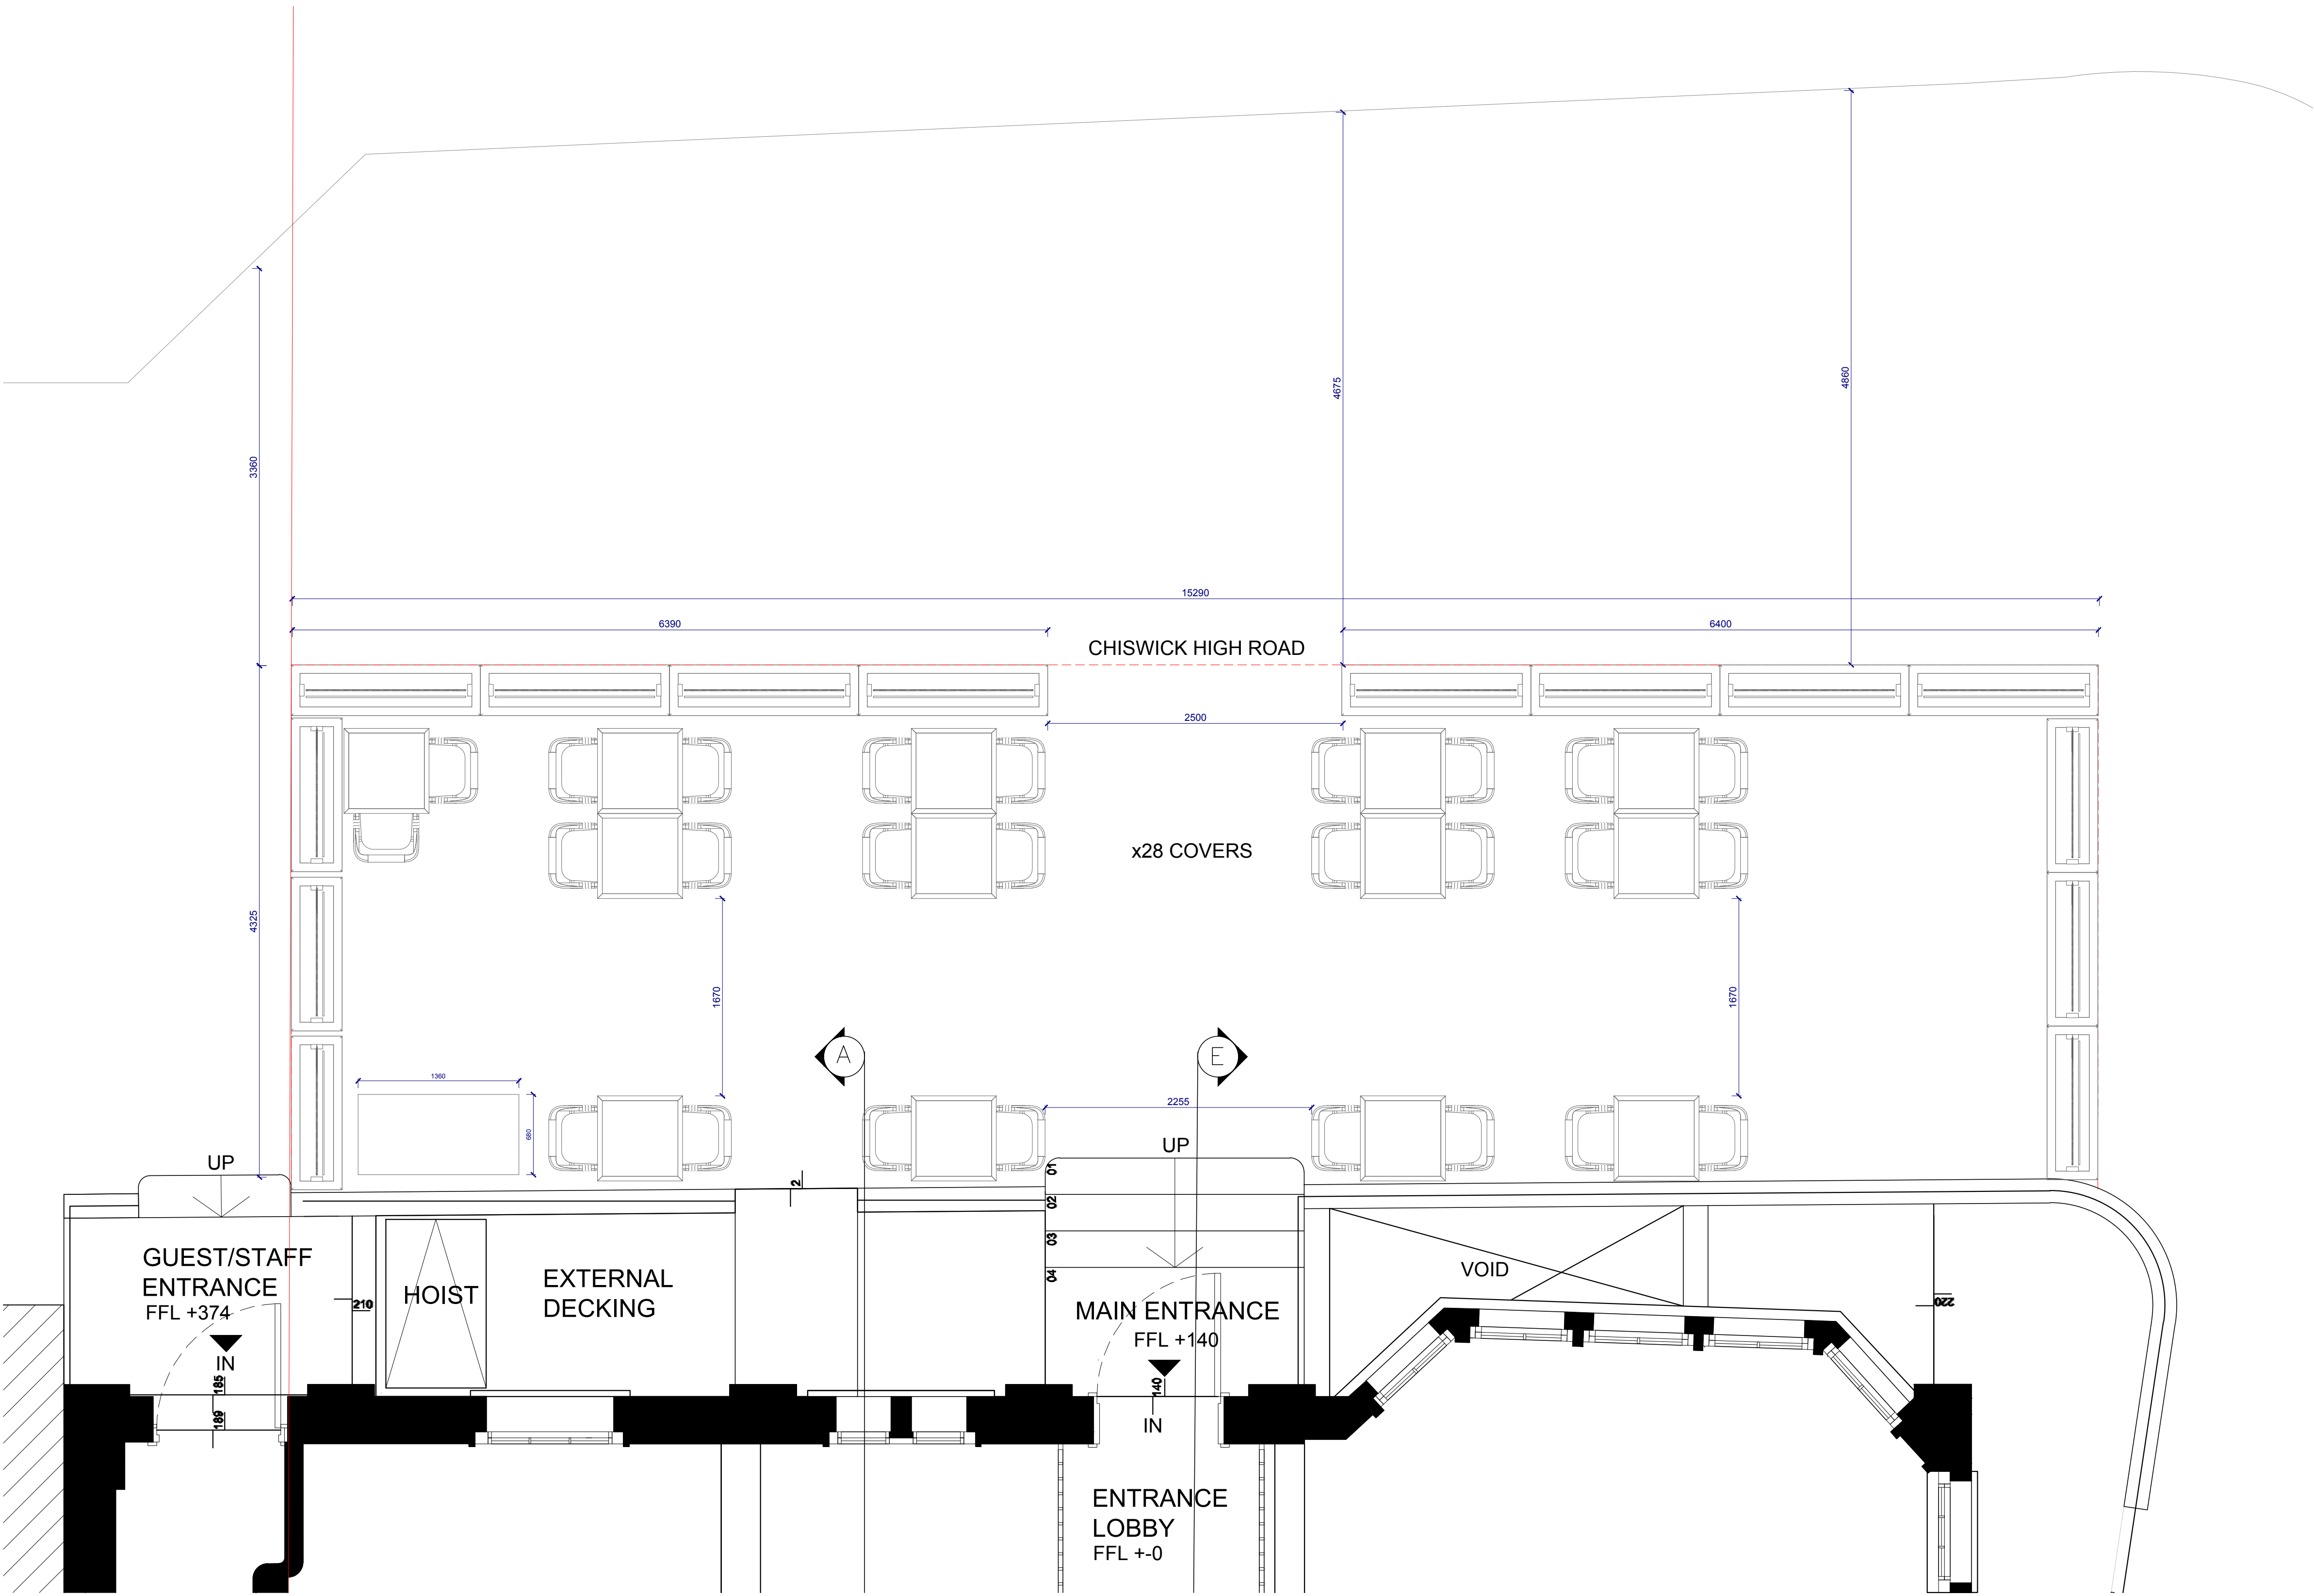

© COPYRIGHT SH & PL 2024
DO NOT SCALE FROM DRAWINGS.

CONTRACTOR/FABRICATOR IS RESPONSIBLE FOR CHECKING & COORDINATING ALL SITE DIMENSIONS PRIOR TO CONSTRUCTION. ALL DIMENSIONAL DISCREPANCIES ARE TO BE REPORTED TO NE DESIGN. CONTRACTOR/FABRICATOR TO CHECK SITE ACCESS PRIOR TO CONSTRUCTION

DRAWINGS ARE INTENT DRAWINGS. CONTRACTOR/FABRICATOR IS RESPONSIBLE FOR CONSTRUCTION METHODS & STRUCTURAL INTEGRITY & PERFORMANCE OF ALL ELEMENTS.

DRAWINGS TO BE READ IN CONJUNCTION WITH MEP/STRUCTURAL ENGINEERS/LIGHTING DESIGNERS/KITCHEN DESIGNERS DRAWINGS. ANY CONFLICTS BETWEEN CONSULTANTS DRAWINGS AND SH & PL DRAWINGS TO BE REPORTED TO SH & PL PRIOR TO CONSTRUCTION.

SHOP DRAWINGS AND FINISH SAMPLES ARE REQUIRED FOR ALL JOINERY/CASE GOODS AND BESPOKE FF&E FABRICATIONS OR OTHER ELEMENTS PRIOR TO CONSTRUCTION.

<DRAWING STAGE>
DESIGN INTENT ONLY

REV.NO	DATE	DESCRIPTION	BY
B	20.06.25	UPDATED ISSUE FOR LICENSING	ZH
A	17.06.24	UPDATED ISSUE FOR LICENSING	CP
-	04.06.24	ISSUED FOR LICENSING	SH

CLIENT
DOMINIC JACOBS

PROJECT
THE HOUND

TITLE
OUTDOOR PAVEMENT
LICENCING PLAN

DATE
04/06/2024

SCALE
1:30@A1

CHECKED BY
SH

PROJECT N°
SB2402

DRAWING N° 1001	REVISION B
--------------------	---------------

1 GROUND FLOOR - OUTDOOR PAVEMENT SEATING PLAN
1:30 @ A1